



RDMS DocID 00100757

HRP Associates, Inc.

Environmental/Civil Engineering & Hydrogeology

167 New Britain Avenue, Plainville, CT 06062
(860) 793-6899 • Fax (860) 793-6871**FAX COVER LETTER**

RCRA RECORDS CENTER

FACILITY MacDermidI.D. NO. CRD001164599FILE NO. R-13OTHER RDMS # 100757

TO: Name

Carolyn Casey

Company

EPA-New England

Fax Number

(617) 918-1291

FROM:

Rick McFee

Job Number:

MAC0036-CA

No. of Pages

3

Task Number:

(including cover letter)


Date Sent:

3/9/01

Time Sent:

11:10Dear Carolyn:

Attached for your review is
a map showing the proposed groundwater
monitoring well and piezometer
locations for MacDermid, Inc.

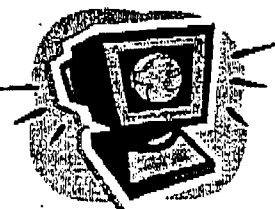
Rick McFee

Visit our website

www.hrpassociates.com

If you have not received the total number
of pages transmitted, please contact
Rita at (860) 793-6899.

Copy: Yes ☐ No ☒

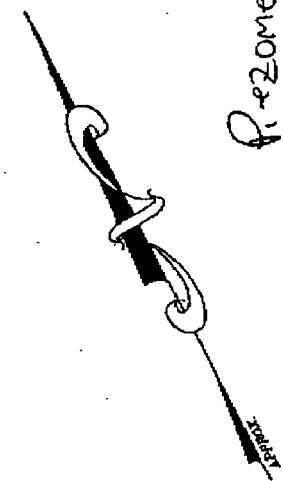


Piezometers

Monitoring wells

80' to bedrock
in site location

Two new
overburden
all shallow
wells to depth 100 ft (shallow)
Some from Saturated

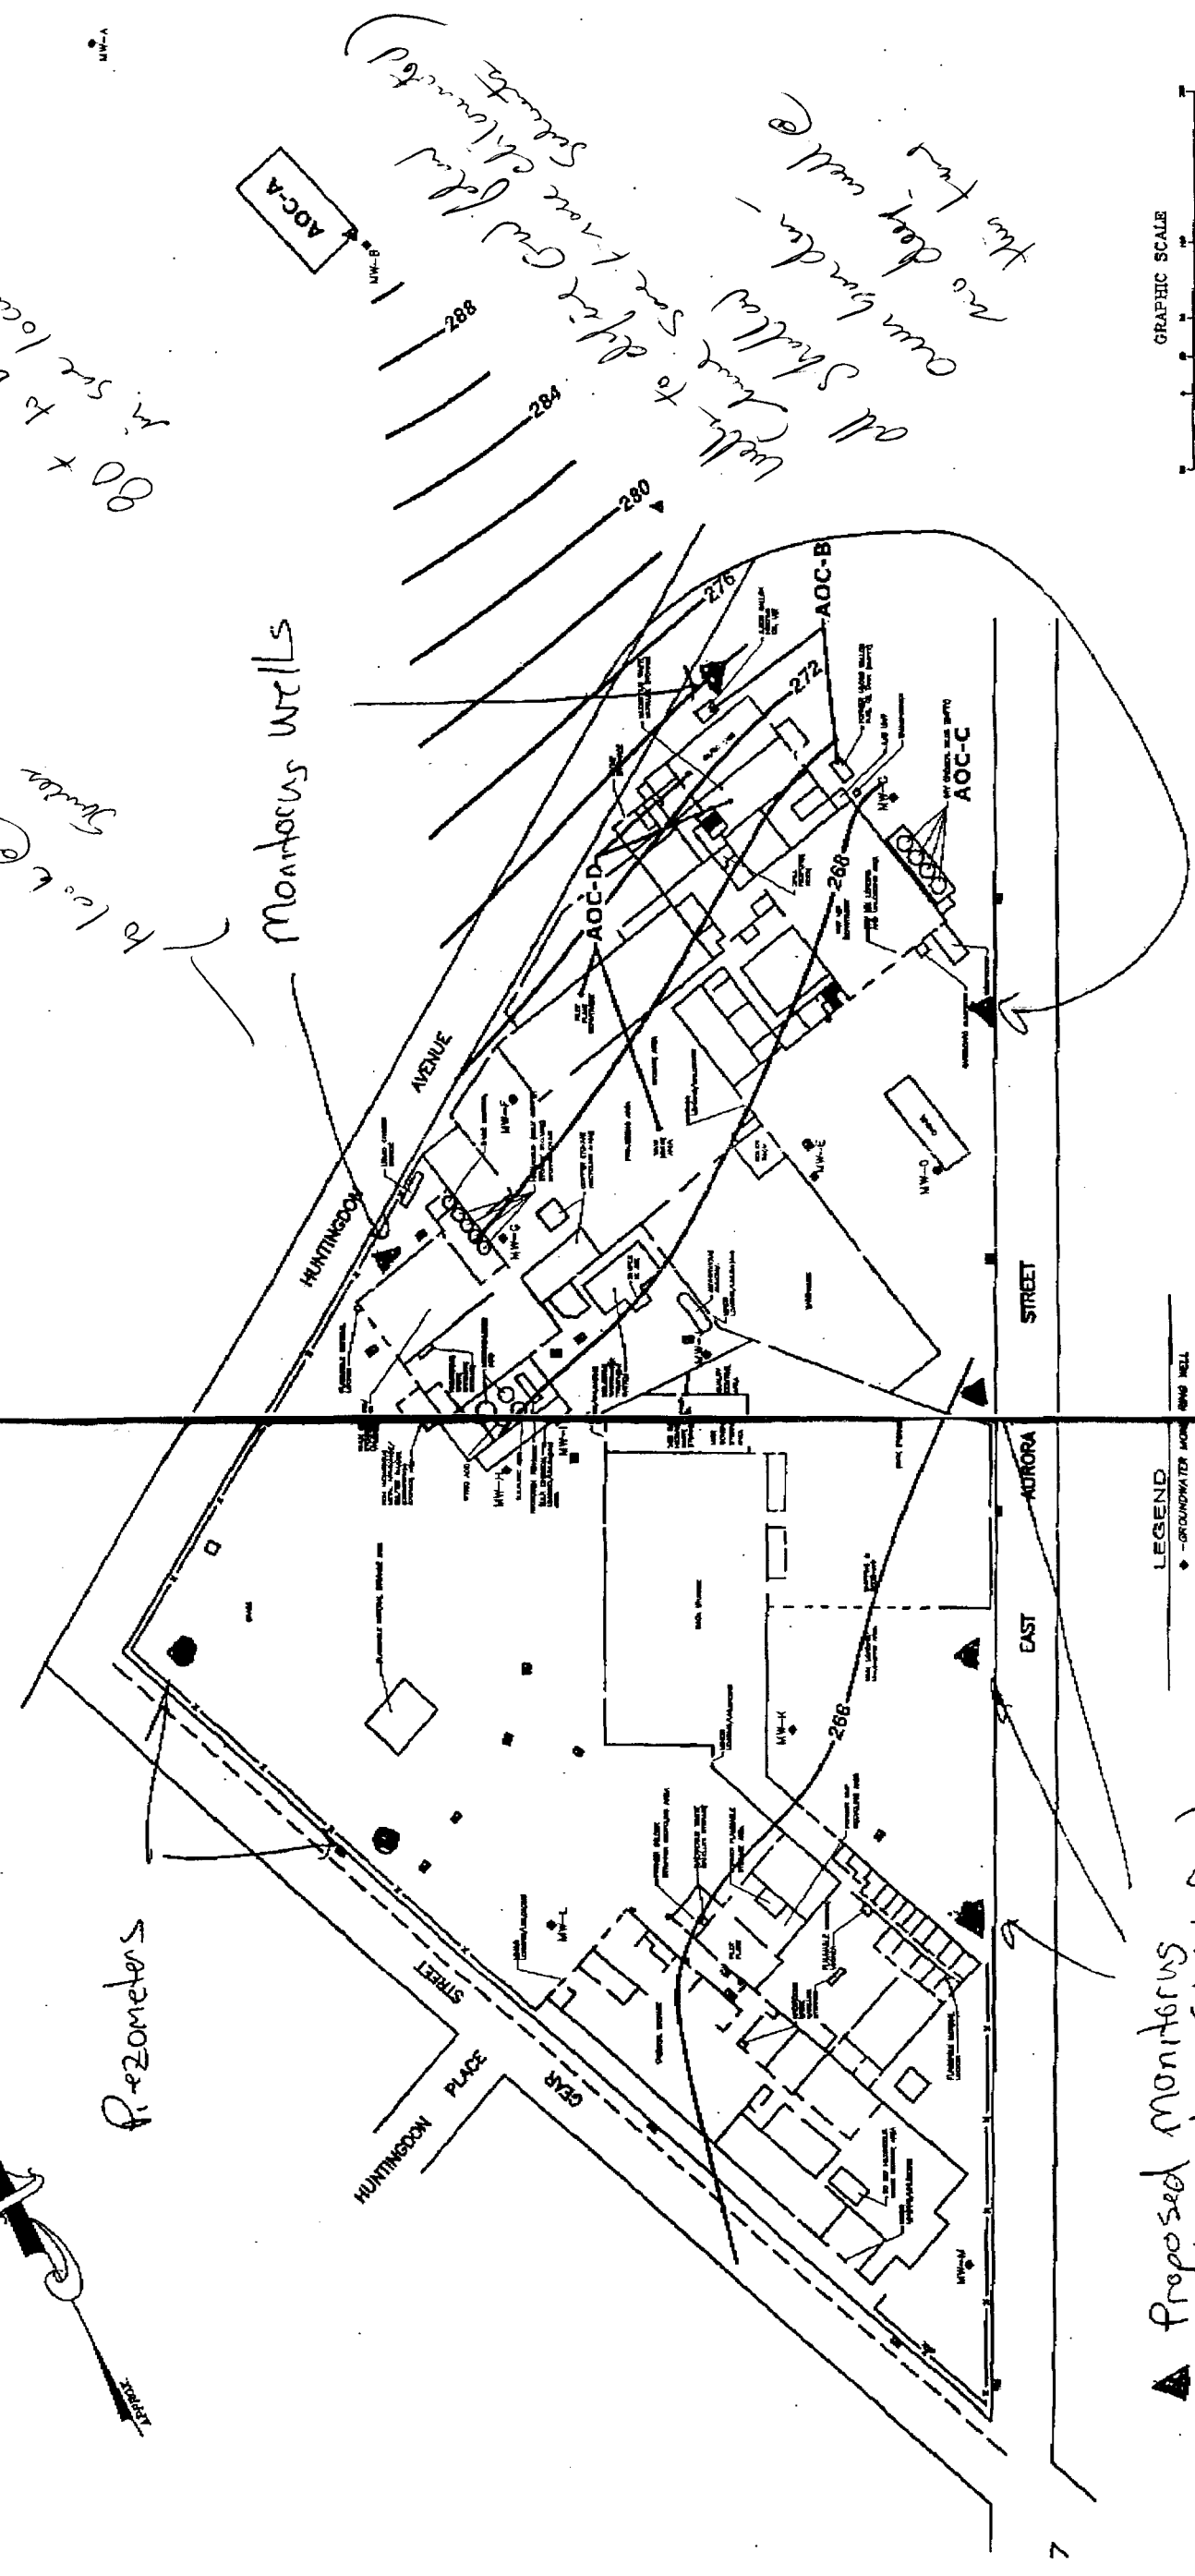

▲ Proposed monitoring
Well Location (total of 6)

● Proposed Piezometer
Location (total of 2)

LEGEND

- ▲ GROUNDWATER MONITORING WELL
- CATCH BASIN
- GROUNDWATER CONTOUR IN FEET

GRAPHIC SCALE
1 inch = 60 feet

REVISIONS

NO.	DATE	DESCRIPTION

HRP ASSOCIATES, INC.
187 New Britain Avenue
Plainville, CT 06062
Tel: (860) 793-4878
Fax: (860) 793-4871

DESIGNED: BOB VINS
CHECKED: BOB VINS
DATE: FEB. 2001

PROJECT NO. MAC00036-CA
SHEET NO. 3

FACILITY LAYOUT
McDERMID, INC.
528 HUNTINGDON AVENUE
WATERBURY, CONNECTICUT

FEBRUARY 21, 2001 GROUNDWATER CONTOUR MAP